

REMOVE DEBRIS AND INVASIVE
PLANTS AND REPLANT WITH THE FOLLOWING:
ACER RUBRUM - RED MAPLE
JUNIPERIS VIRGINIANA - EASTERN RED CEDAR
ITEA VIRTINICA - SWEETSPIRE
CLETHRA ALNIFOLIA - SUMMERSWEET CLETHRA

REMOVE INVASIVE
PLANTS AND REPLANT WITH THE FOLLOWING:
SAMBUCUS CANADENSIS - ELDERBERRY
CEPHALANTHUS OCCIDENTALIS - BUTTON BUSH

REGRADE SLOPE TO 3:1 - HORIZONTAL:VERTICAL
STABILIZE WITH TEMPORARY SEED MIX
APPLY SCRUB-SHRUB UNDESTORY SEED MIX

INSTALL LIVE FASCINES OF
CORNUS AMOMUM - SILKY DOGWOOD

INSTALL LIVE FASCINES OF
SALIX NIGRA - BLACK WILLOW

POLYGONUM HYDROPIPEROIDES - SWAMP SMARTWEED

COIR FIBER LOGS

WOODEN STAKES

REMOVE EXISITING CONCRETE AND DEBRIS


MAINTAIN BOULDERS AT TOE OF SLOPE

MEAN HIGH WATER

PASSAIC RIVER

MEAN TIDE LEVEL

SEDIMENTS TO REMAIN UNDISTURBED

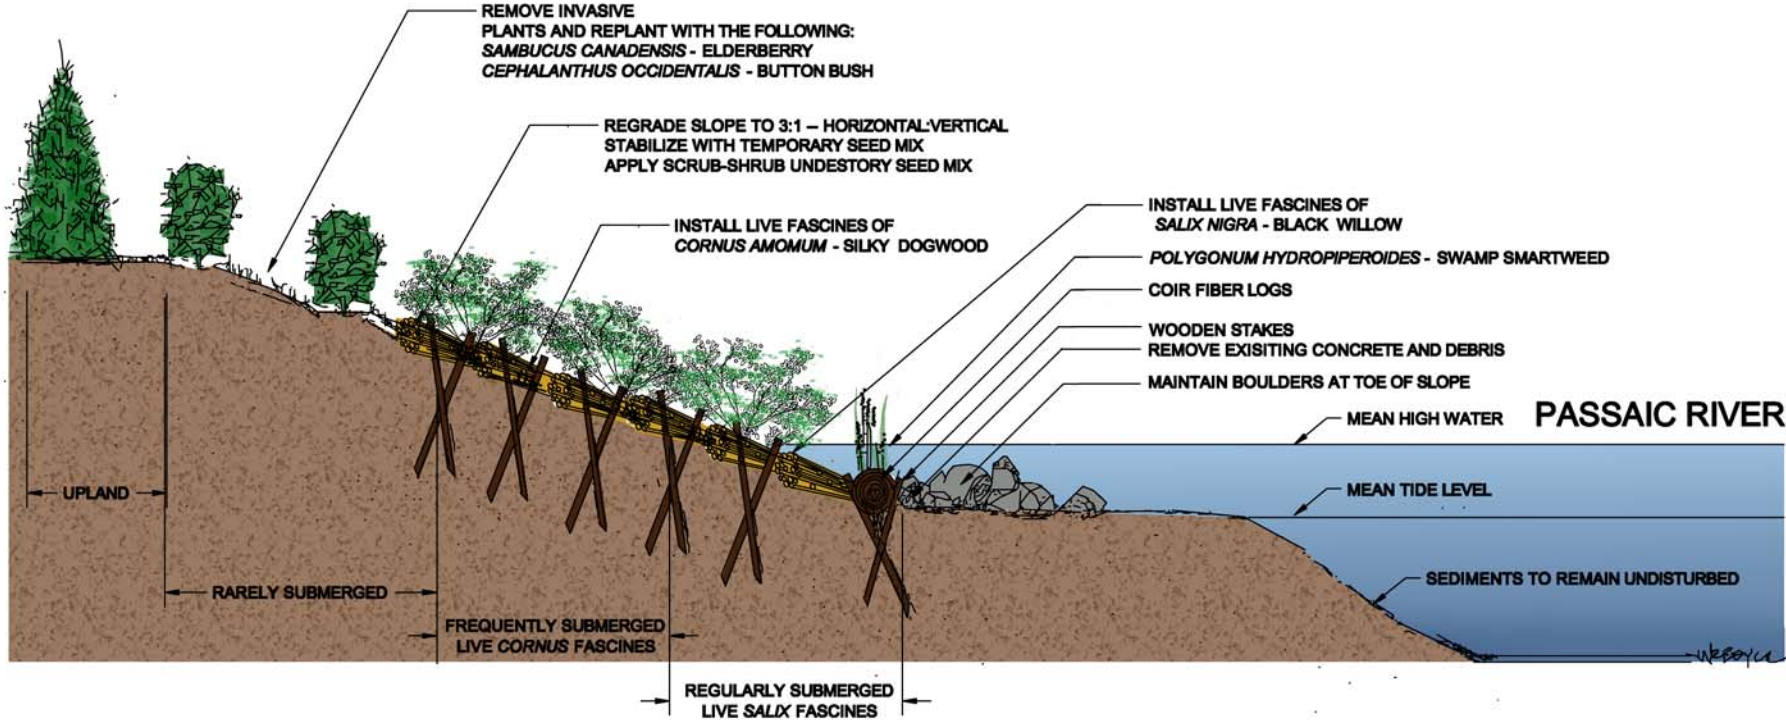

RM 14 (AFTER RESTORATION)
NOT TO SCALE